



1200 x 1770mm black powder coated aluminium external and white powder coated internal finish double glazed (U value 1.4W/m²K) window with 8000mm² trickle ventilation and Catnic CG70/100 lintol over.

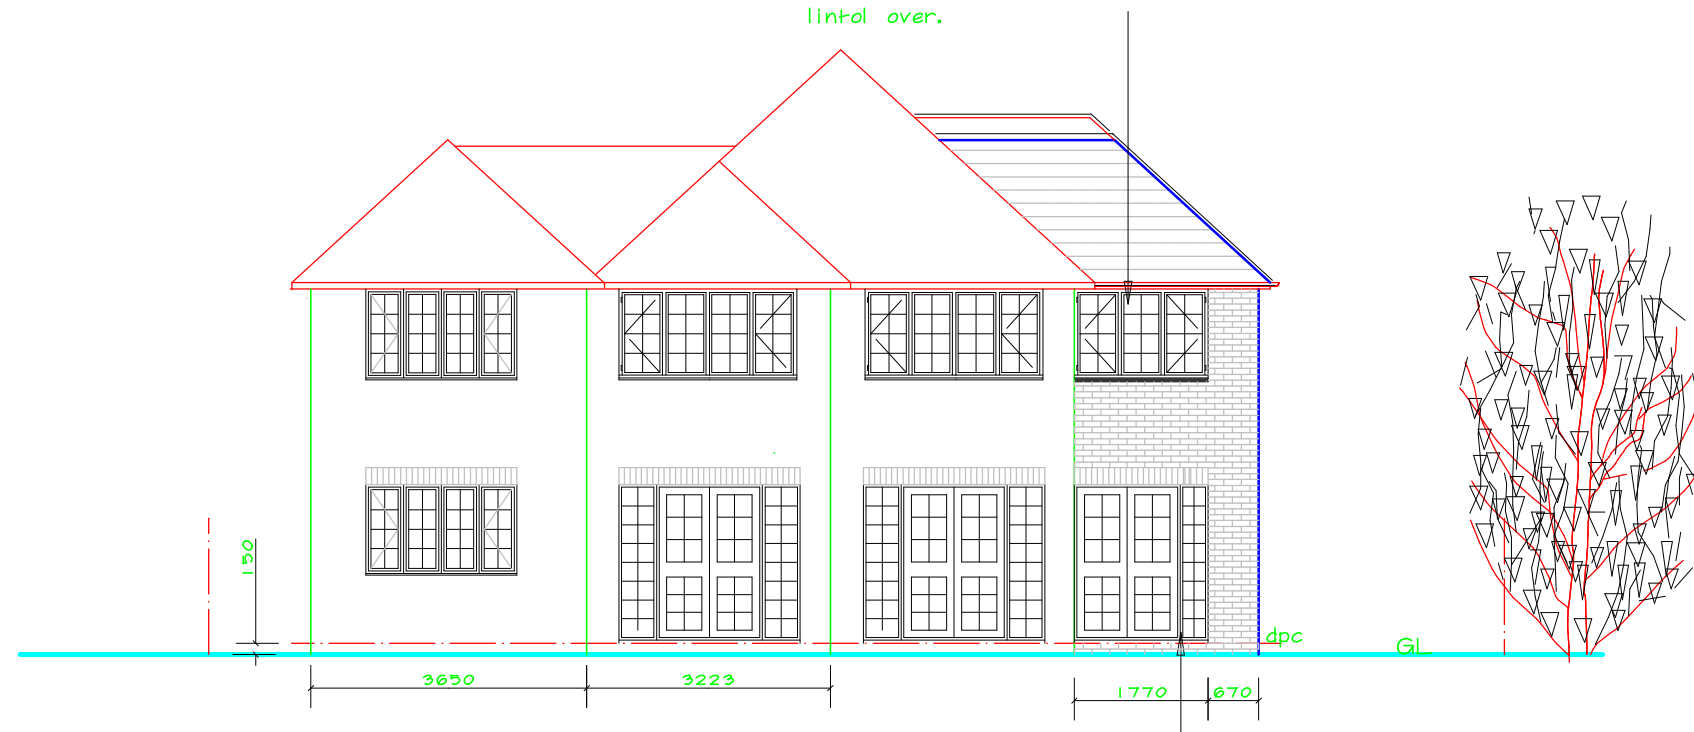


PROPOSED REAR ELEVATION

1400 x 2100mm black powder coated aluminium external and white powder coated internal finish double glazed (U value 1.4W/m²K) French doors with 300mm sidelight, 8000mm² trickle ventilation and Catnic CG70/100 lintol over.

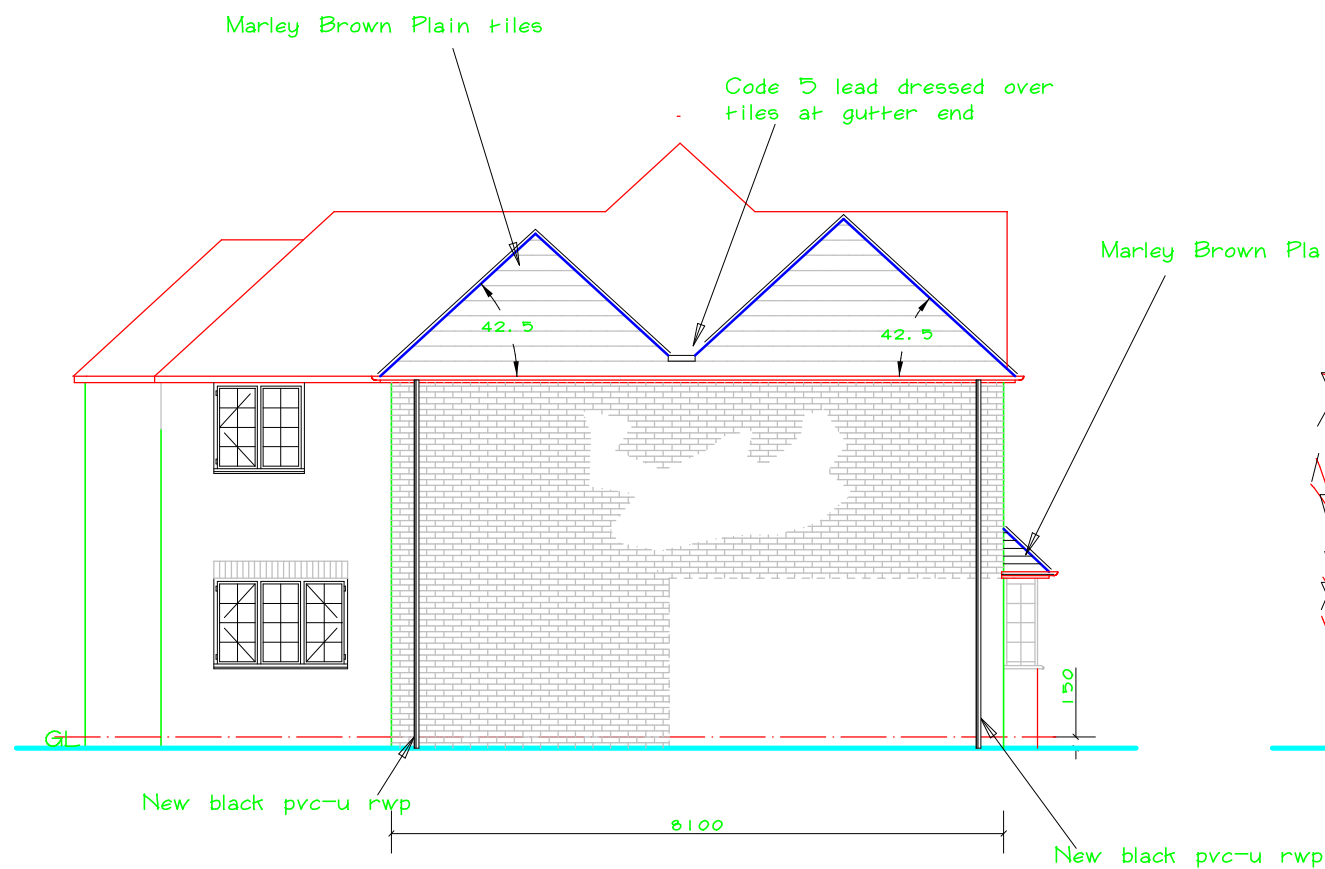

PROPOSED WEST ELEVATION

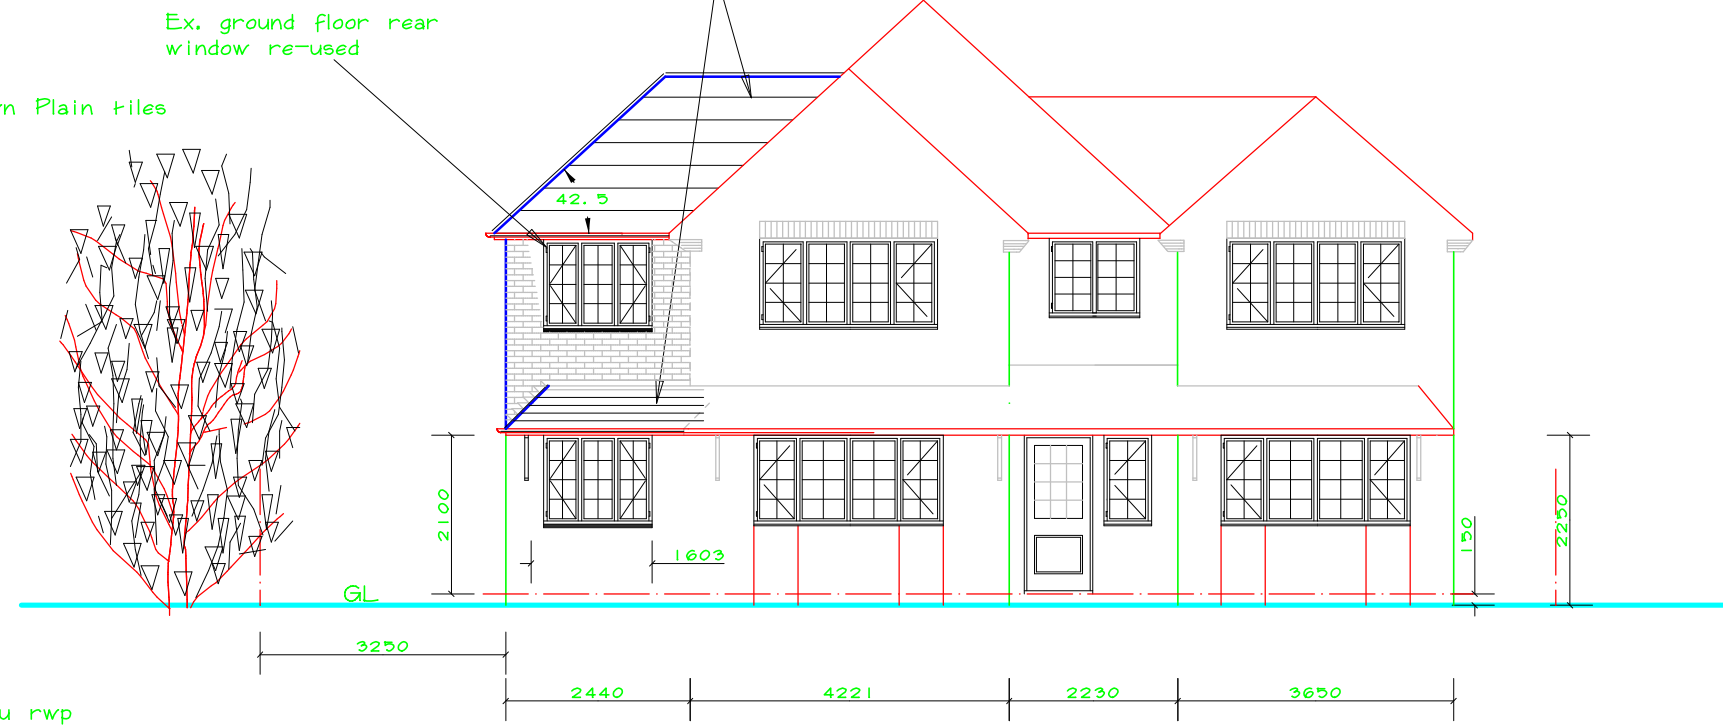

PROPOSED FRONT ELEVATION

TWO STOREY AND FIRST FLOOR SIDE EXTENSION TO NO.10 SIMONS WALK,
ENGLEFIELD GREEN, SURREY TW20 ODQ FOR MR JFP DICKENSON

Date: 12.04.2011
Scale 1:100, A3 paper size
Drawing No. JFPA/4